


ESPACIO LUGONES

VIVIENDAS DE 3 Y 4 AMBIENTES

>pink
by pavlotzky


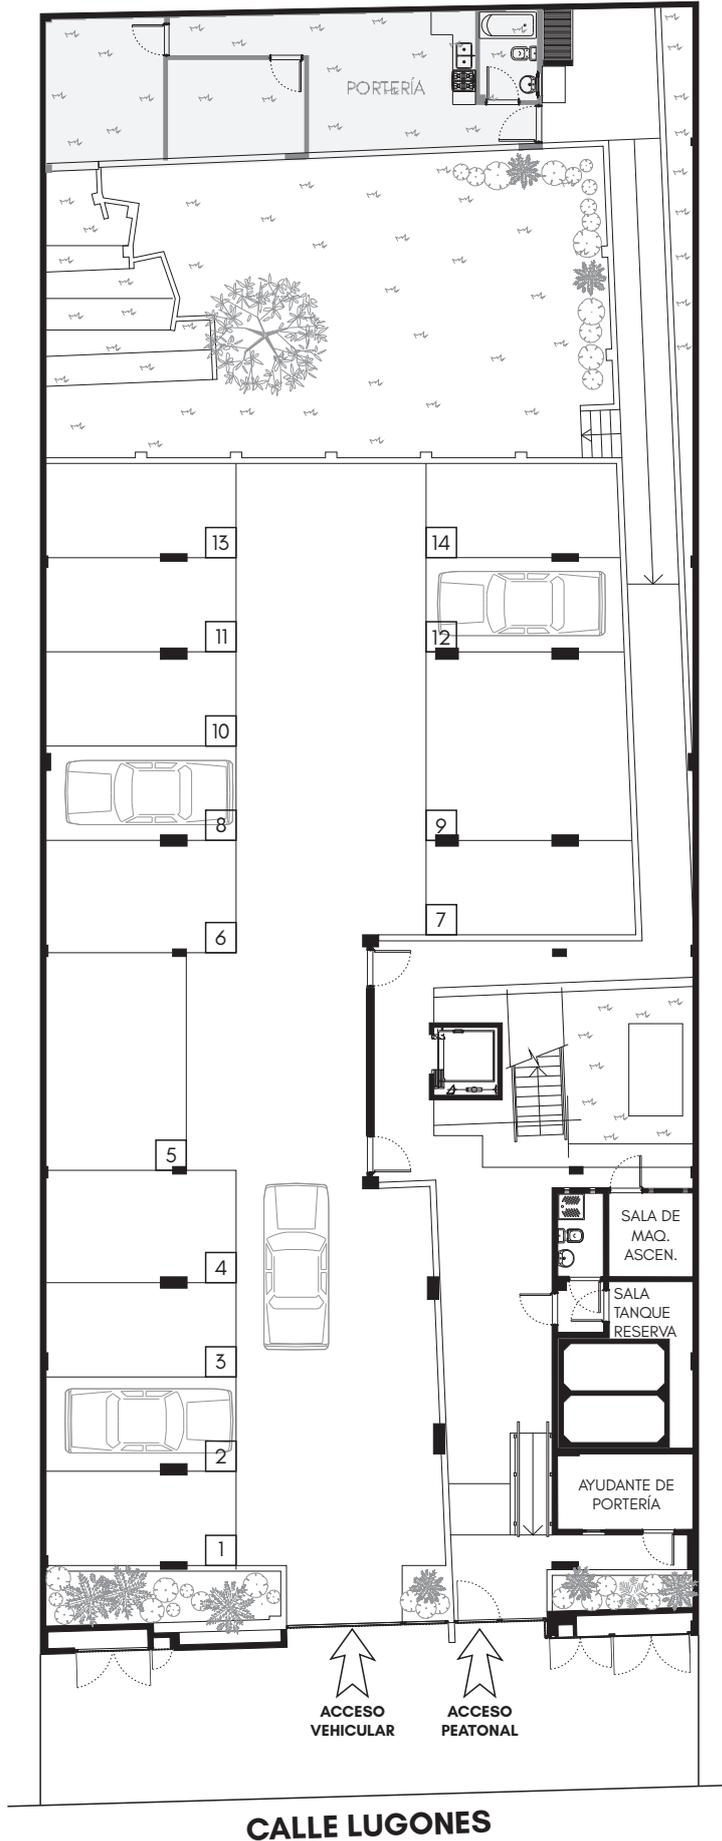


1° piso

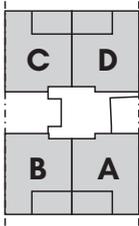

Sup. Cubierta: 70.80 m²
Sup Semicub.: 6.25 m²



Total: 78.45 m²

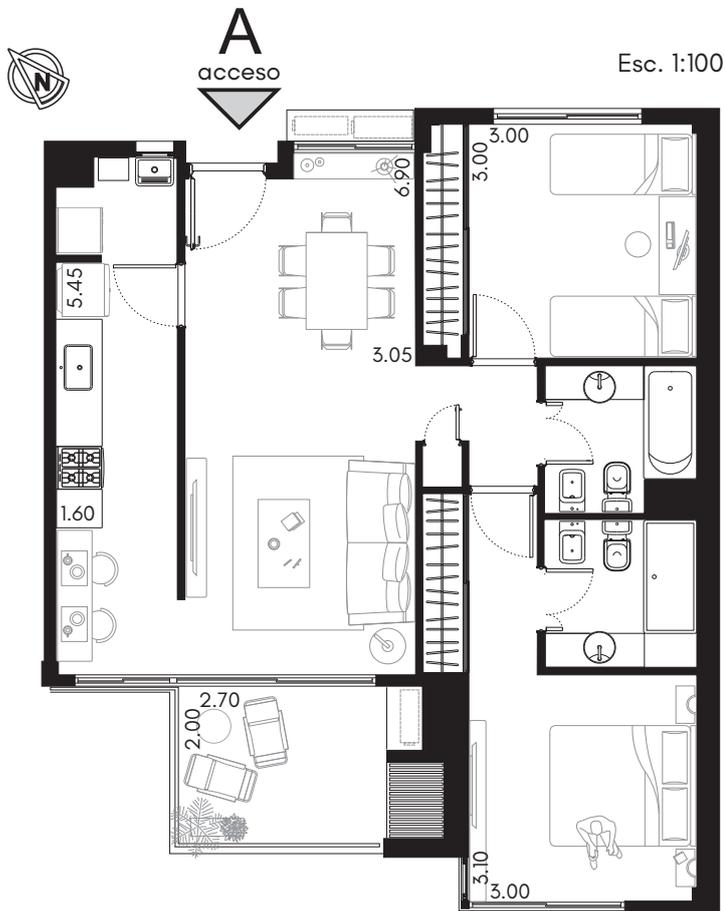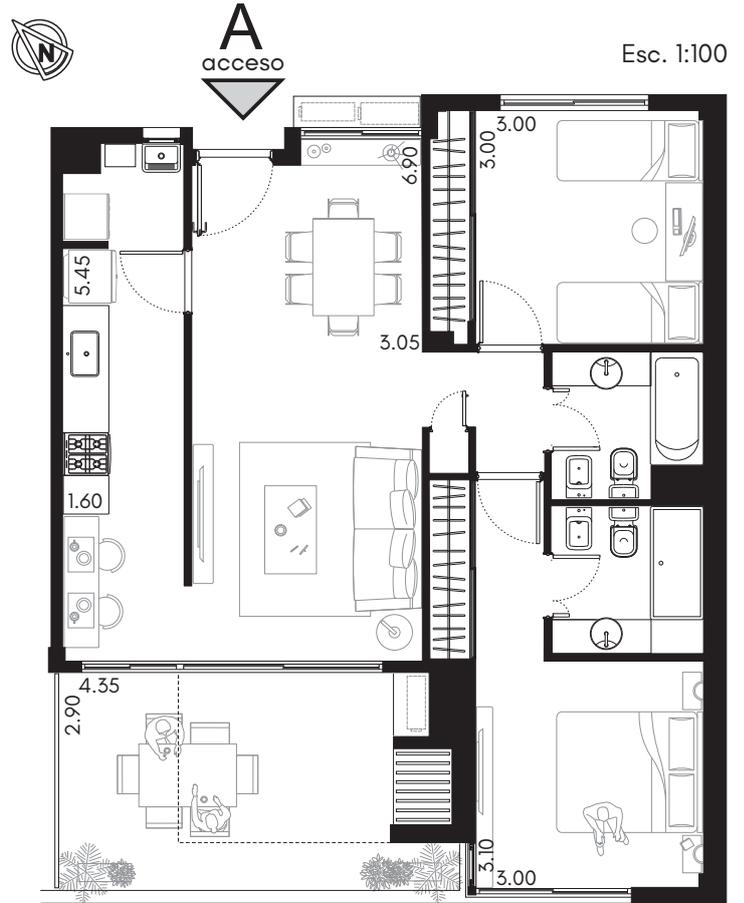

2° y 3° piso

2° PISO



3° PISO

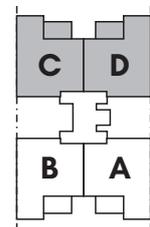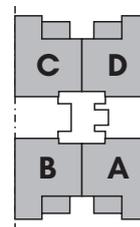

Sup. Cubierta: 70.60 m²
Sup Semicub.: 5.60 m²

Total: 76.20 m²



4° piso

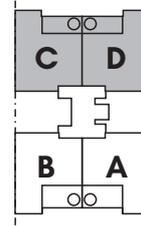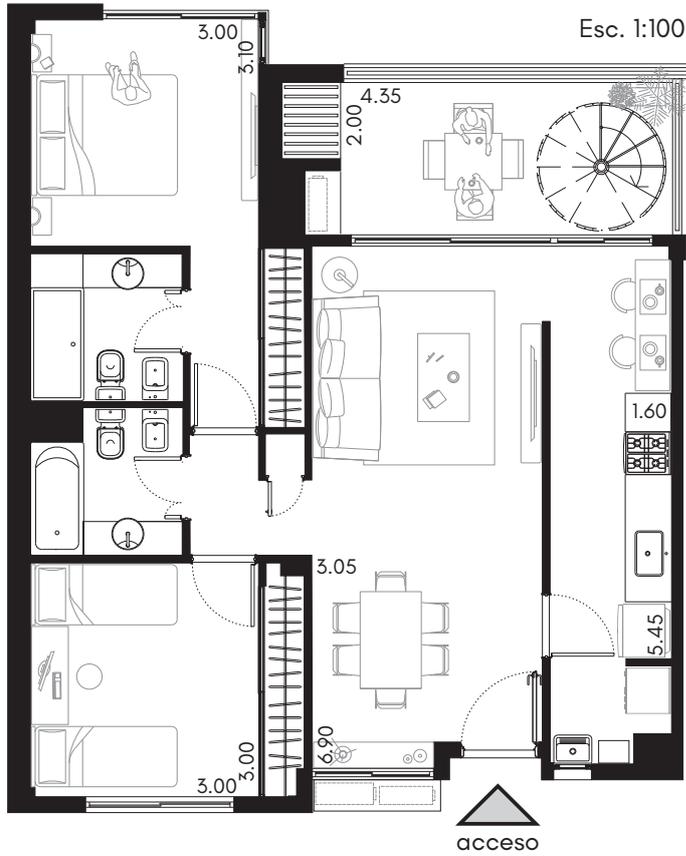

Sup. Cubierta: 70.80 m²
Sup Descub.: 77.94 m²


Total: 155.74 m²

5° piso - terraza 3 amb

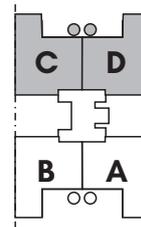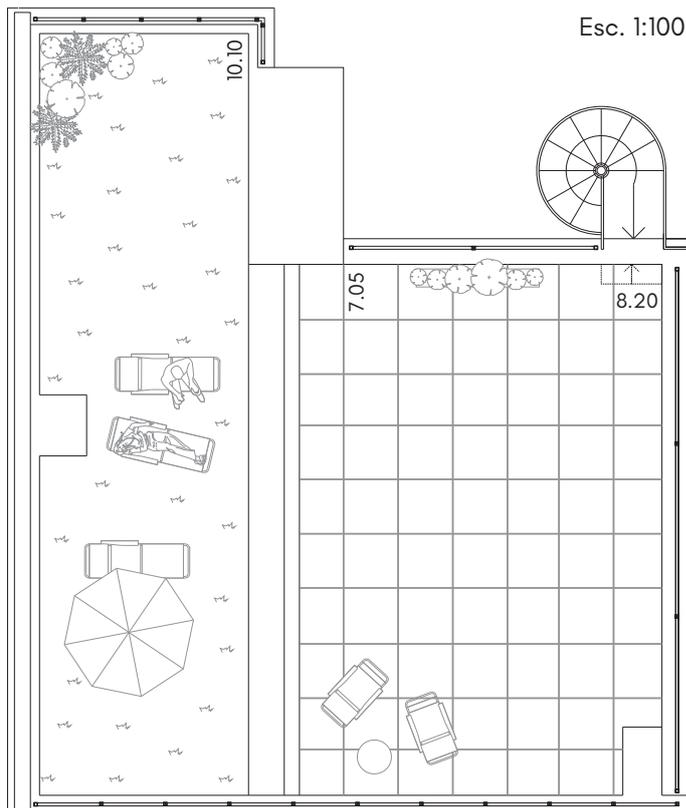


piso 3°

Esc. 1:100

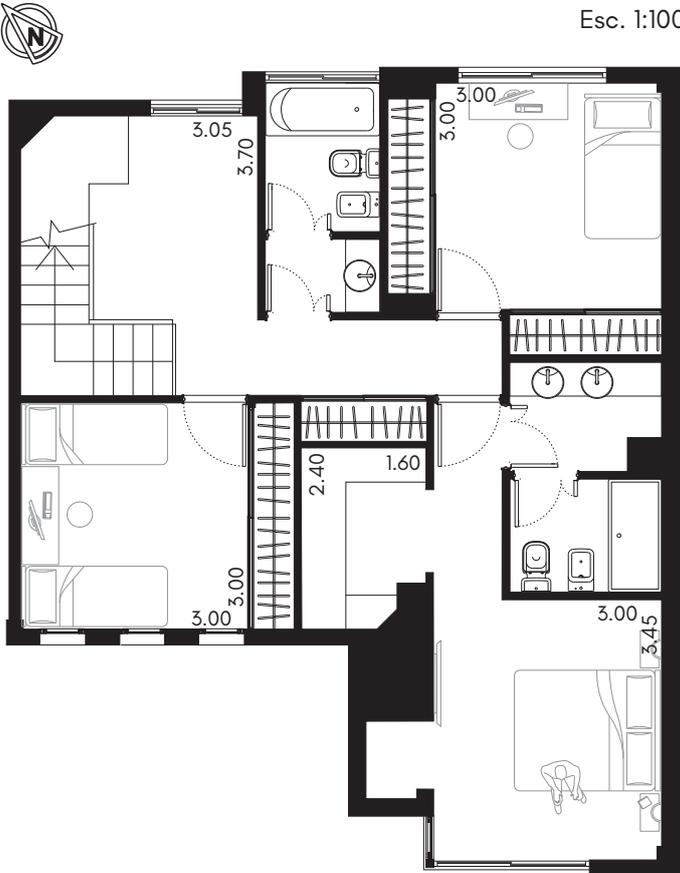


piso 4°

Esc. 1:100

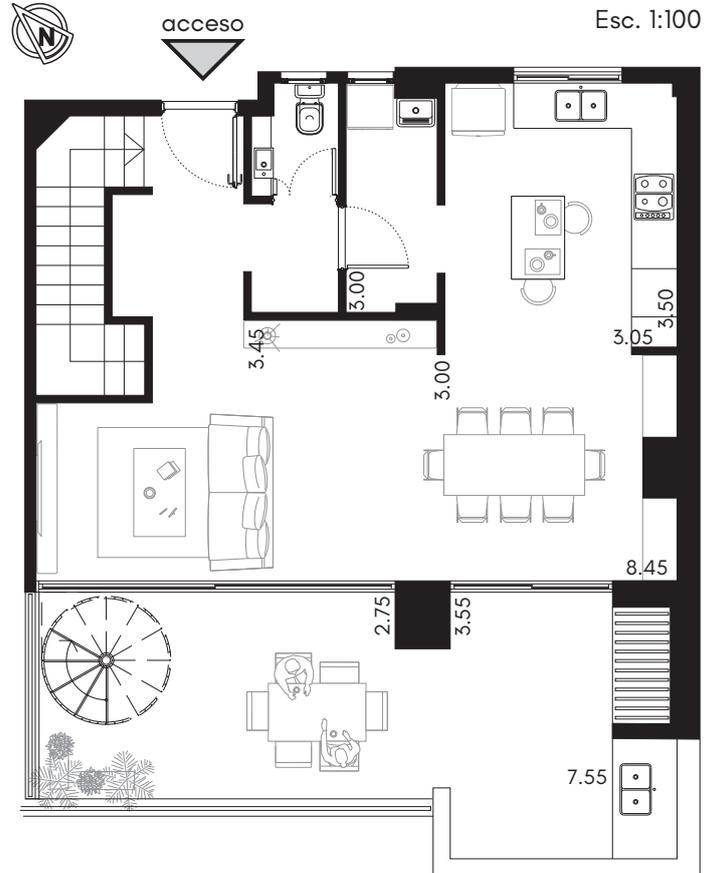

piso 5°




Esc. 1:100

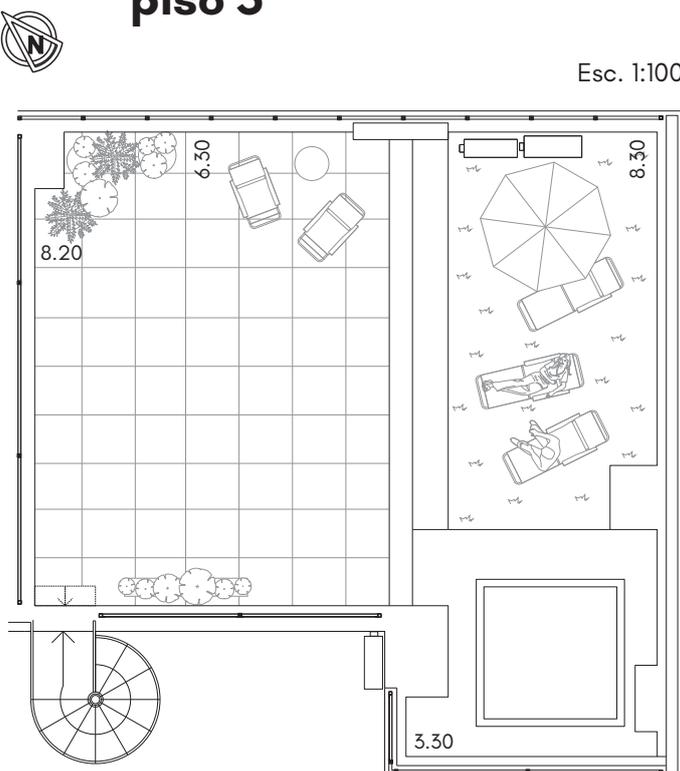

3° PISO

4° PISO

5° PISO

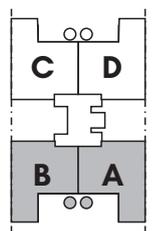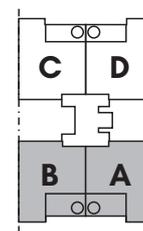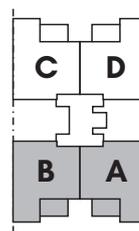

Sup. Cubierta: 122.94 m²
 Sup Semicub.: 5.00 m²
 Sup Descub.: 77.39 m²

Total: 205.33 m²